




N  
1.500  
1.500  
10.000  
1.500

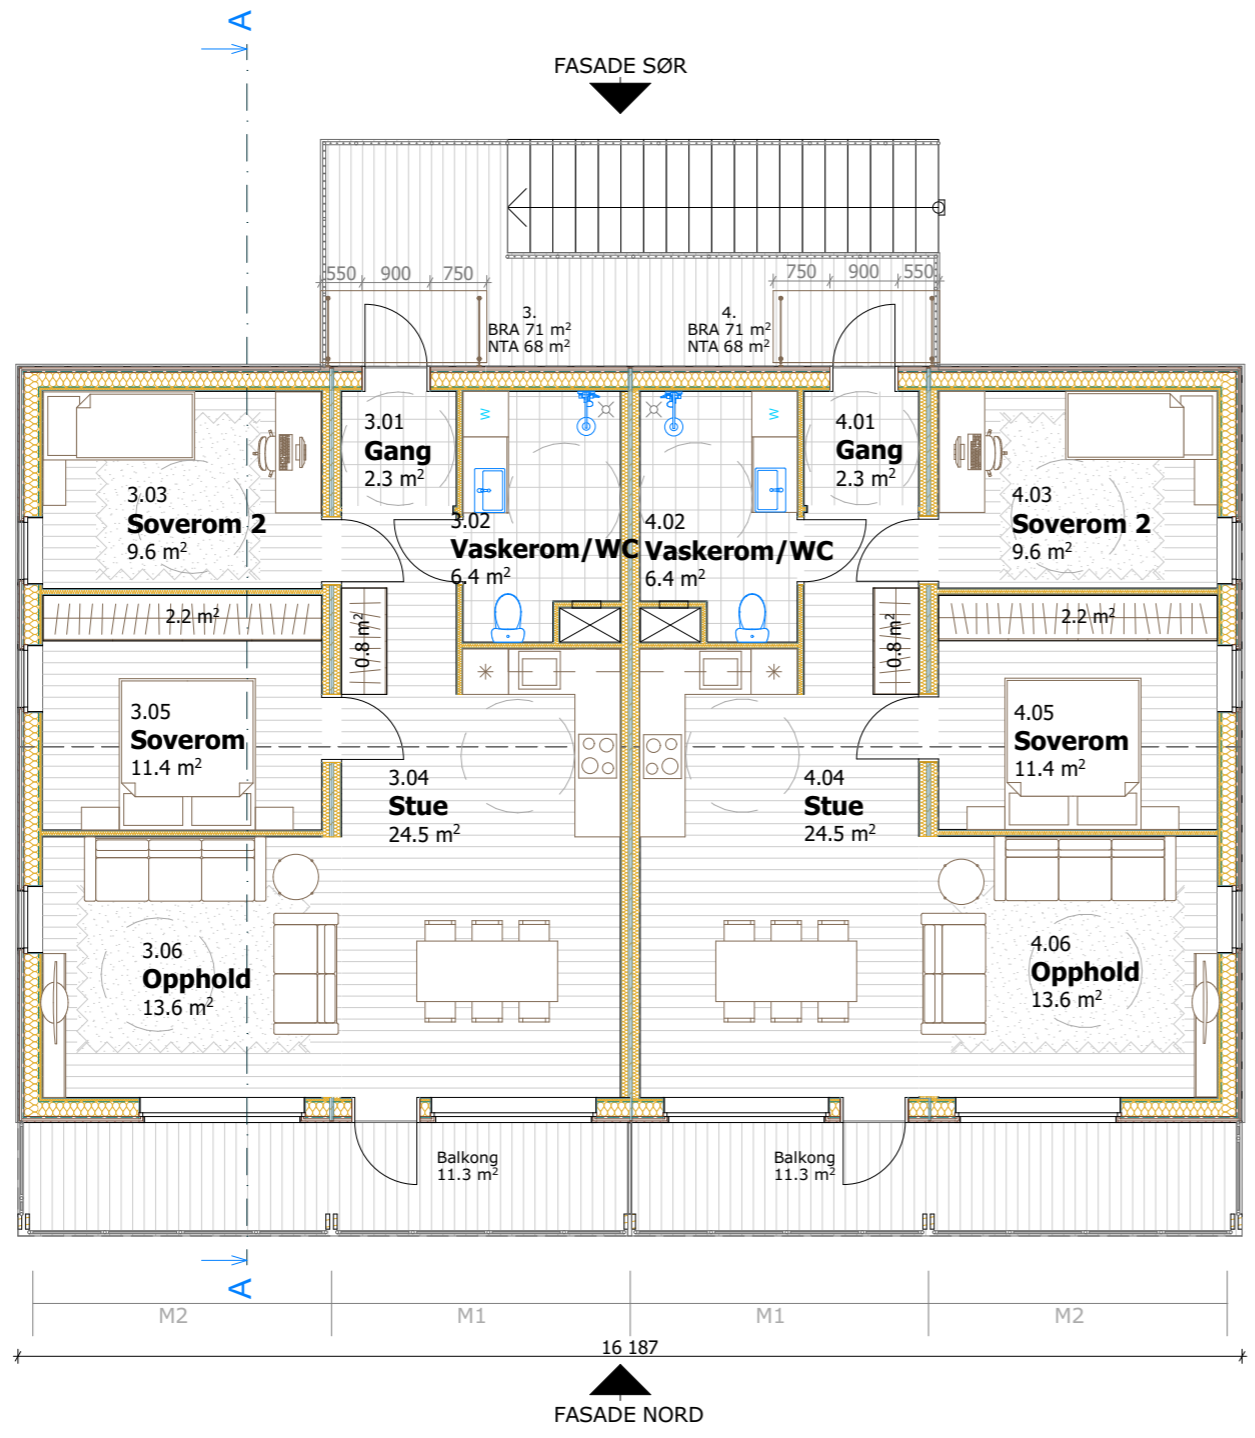

B1.3	3.01	2.3
B1.3	3.02	6.4
B1.3	3.03	9.6
B1.3	3.04	24.5
B1.3	3.05	11.4
B1.3	3.06	13.6
	Nettoareal	67.8 m <sup>2</sup>
B1.4	4.01	2.3
B1.4	4.02	6.4
B1.4	4.03	9.6
B1.4	4.04	24.5
B1.4	4.05	11.4
B1.4	4.06	13.6
	Nettoareal	67.8 m <sup>2</sup>

BYA 209 m<sup>2</sup>  
BTA 162 m<sup>2</sup>  
  
BRA 142 m<sup>2</sup>  
NTA 136x2 m<sup>2</sup>

Designed in collaboration with



This document is exclusive property of TEMPT OÜ - any unauthorized reproduction, duplication or copying of the information contained herein is strictly prohibited.

Adresse <b>Ävika, 8310 Kabelvåg</b>	Måli <b>1:100</b>
Gnr./Bnr. <b>16/286</b>	Dato <b>15/05/2020</b>
Projekt Navn <b>Boliger Ävika</b>	Tegning <b>A20-002 Bolig 1 Plan 2. Etasje</b>
Projektnr. <b>296/19</b>	
Tiltakshaver <b>Tõnis Vaiksaar</b> tonis@timbeco.ee +372 502 6934	
Arkitekt <b>Mihkel Urmet</b> urmet@tempt.ee +372 510 6910	<b>tempt</b> ARCHITECTS Tempt OÜ (reg no 922293786) Vabriku 6, Tallinn 10411, Estonia www.tempt.ee