


Tilbygg  
G.nr. 17. Br.nr. 48 Janne Sneve Halonen


Fasade vest

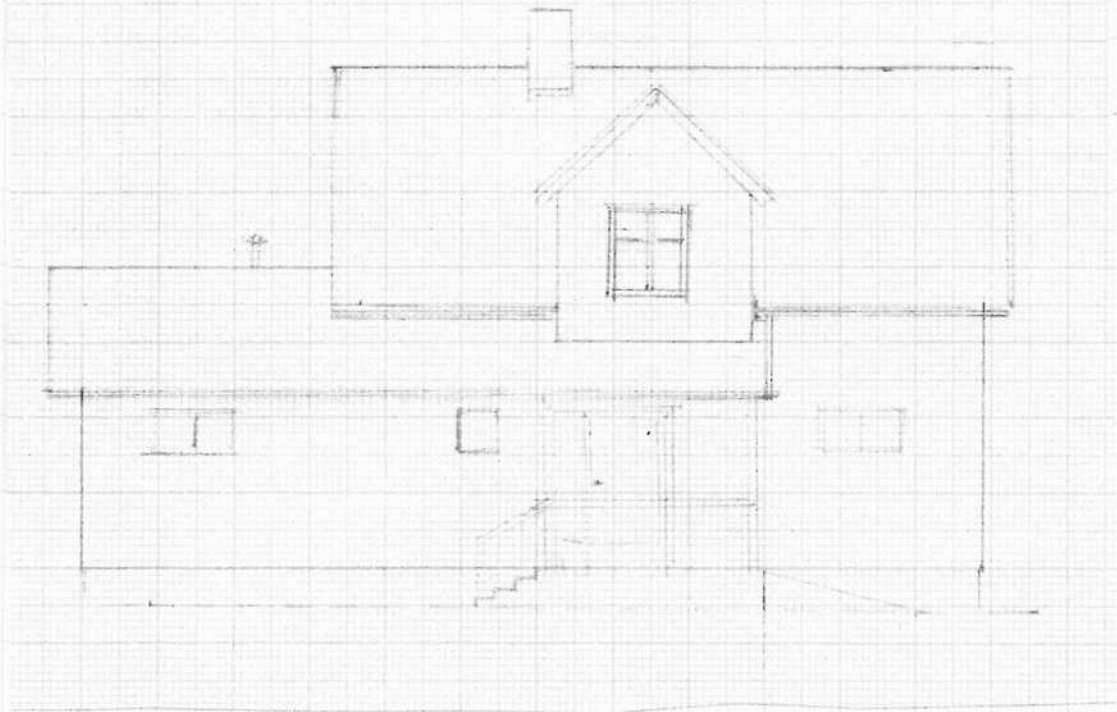


Sør





Fasade øst

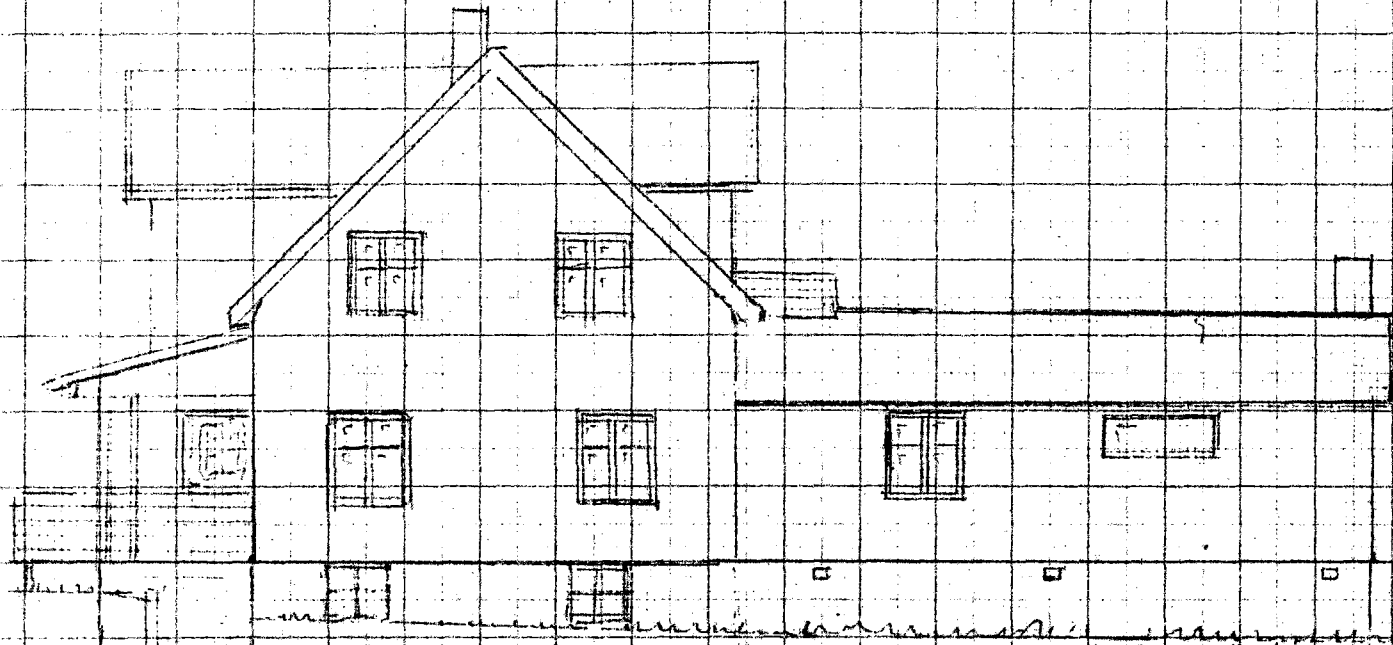


Fasade nord

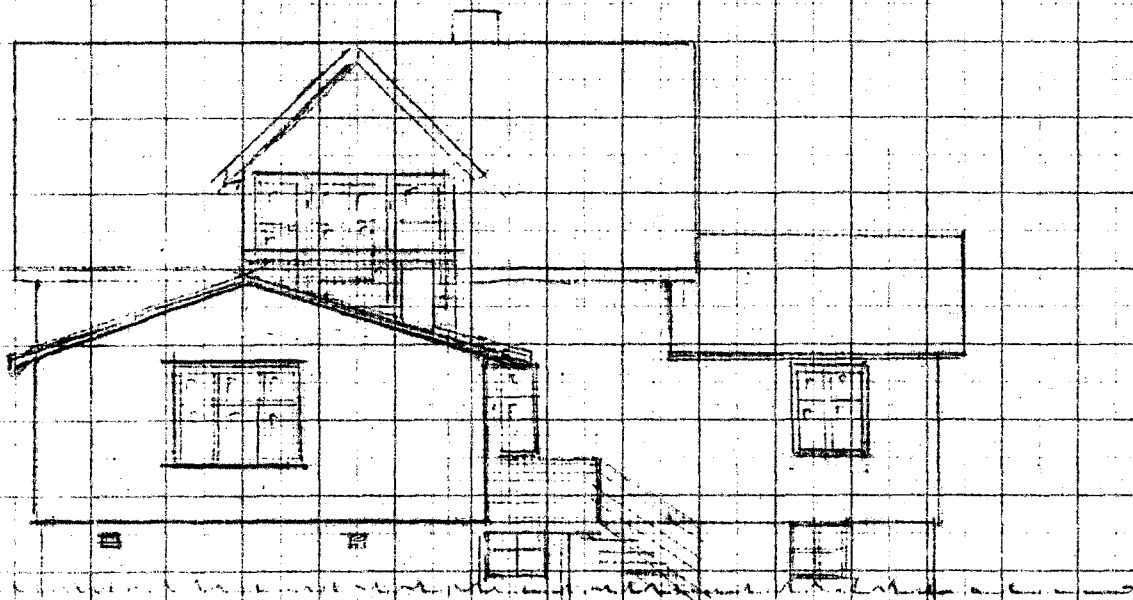

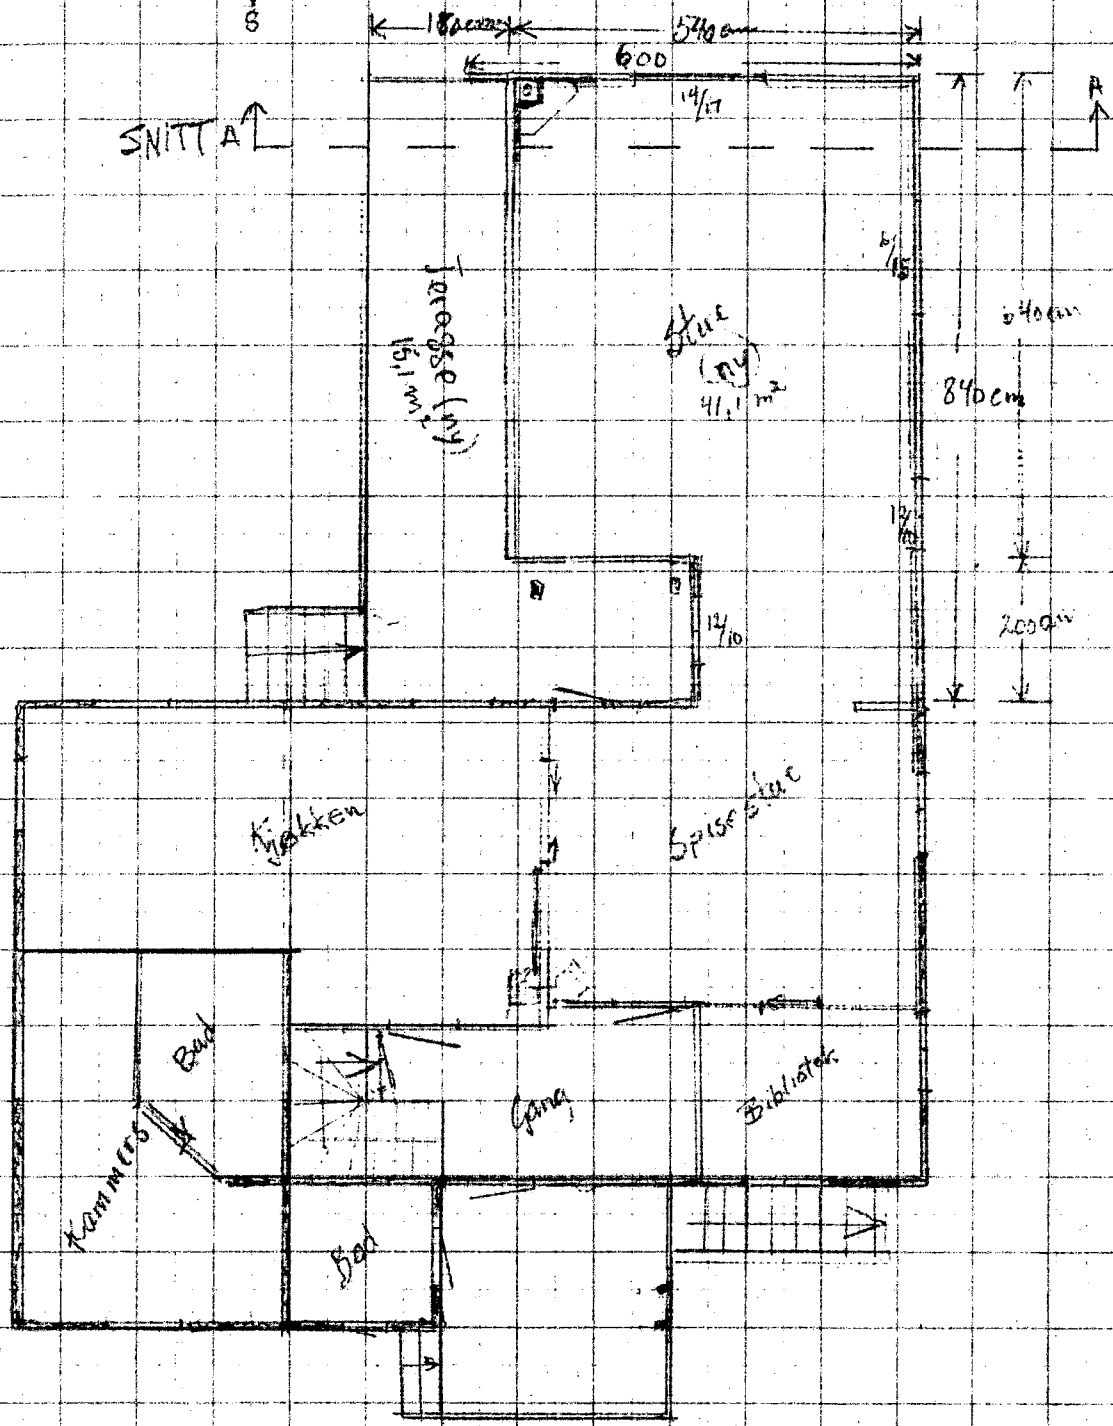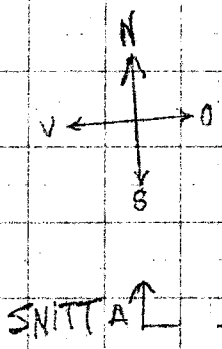


SNITTA



M. 1:50

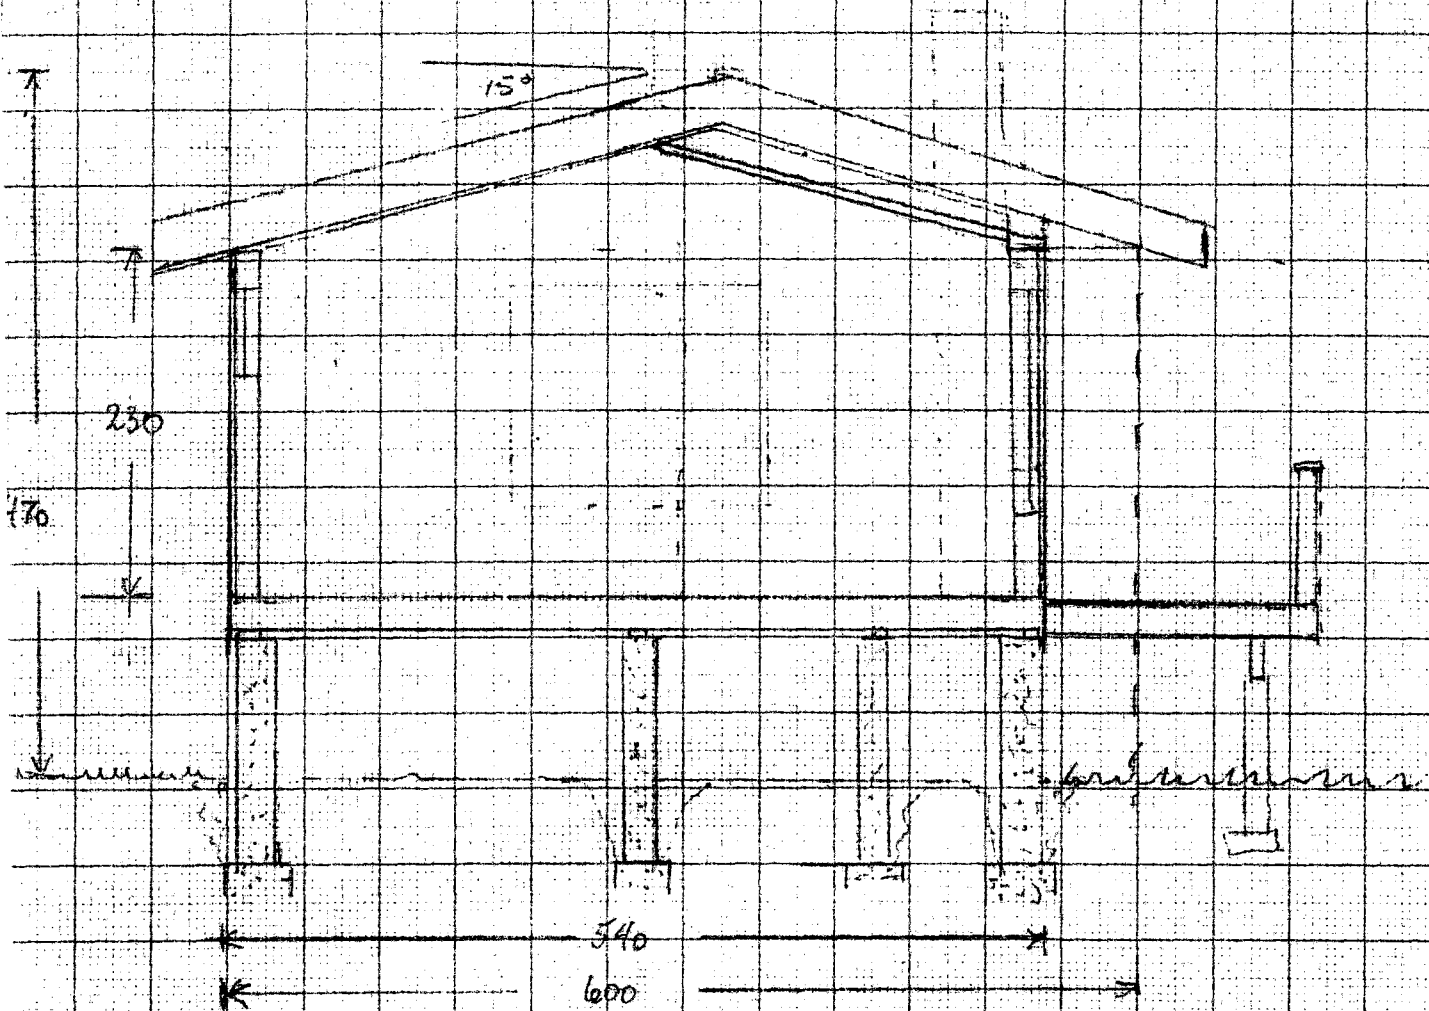

Fundament

M: 1:50

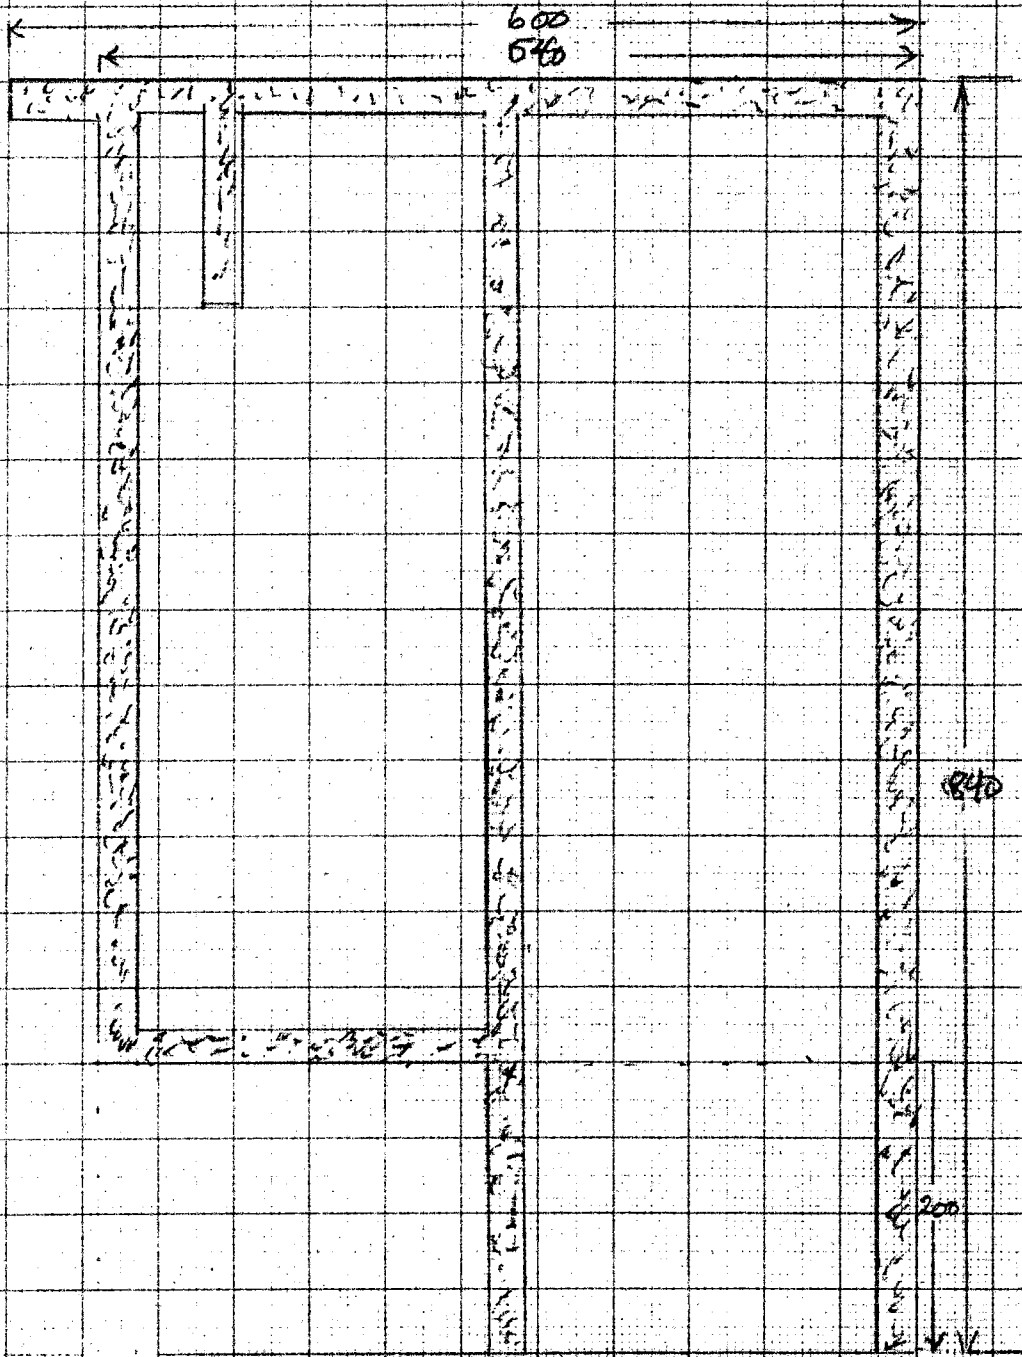

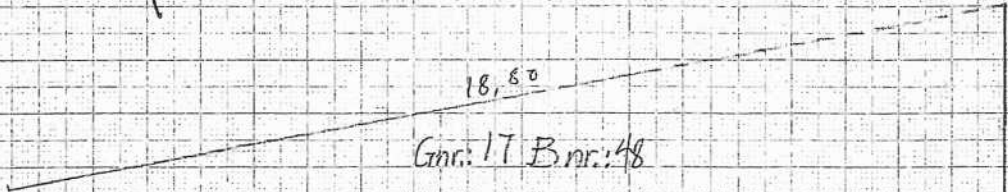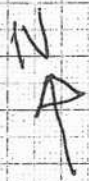


$A = 506 \text{ m}^2$

Tidbygg

24,30

29,95

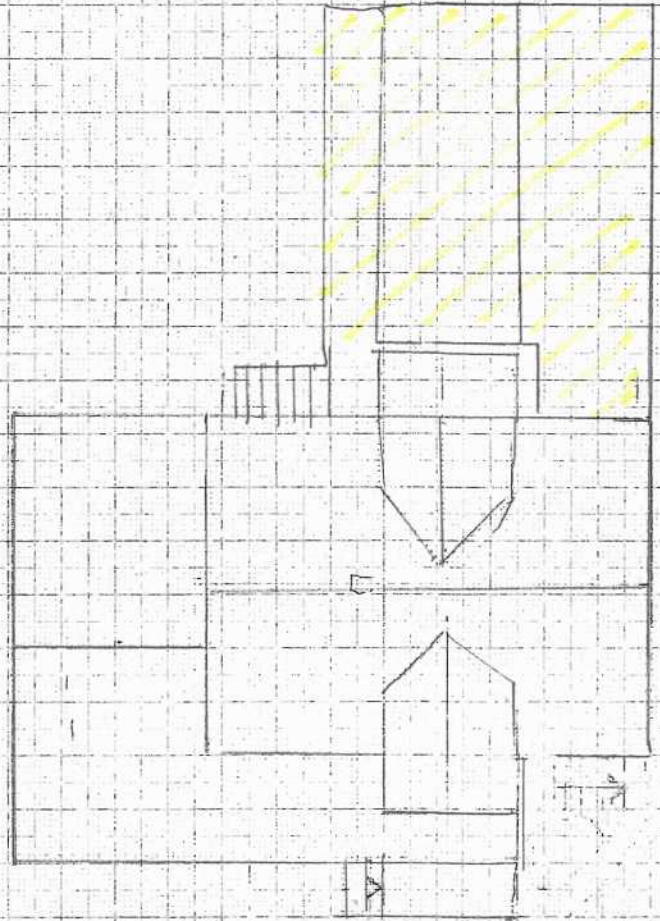

54,0

15,65