


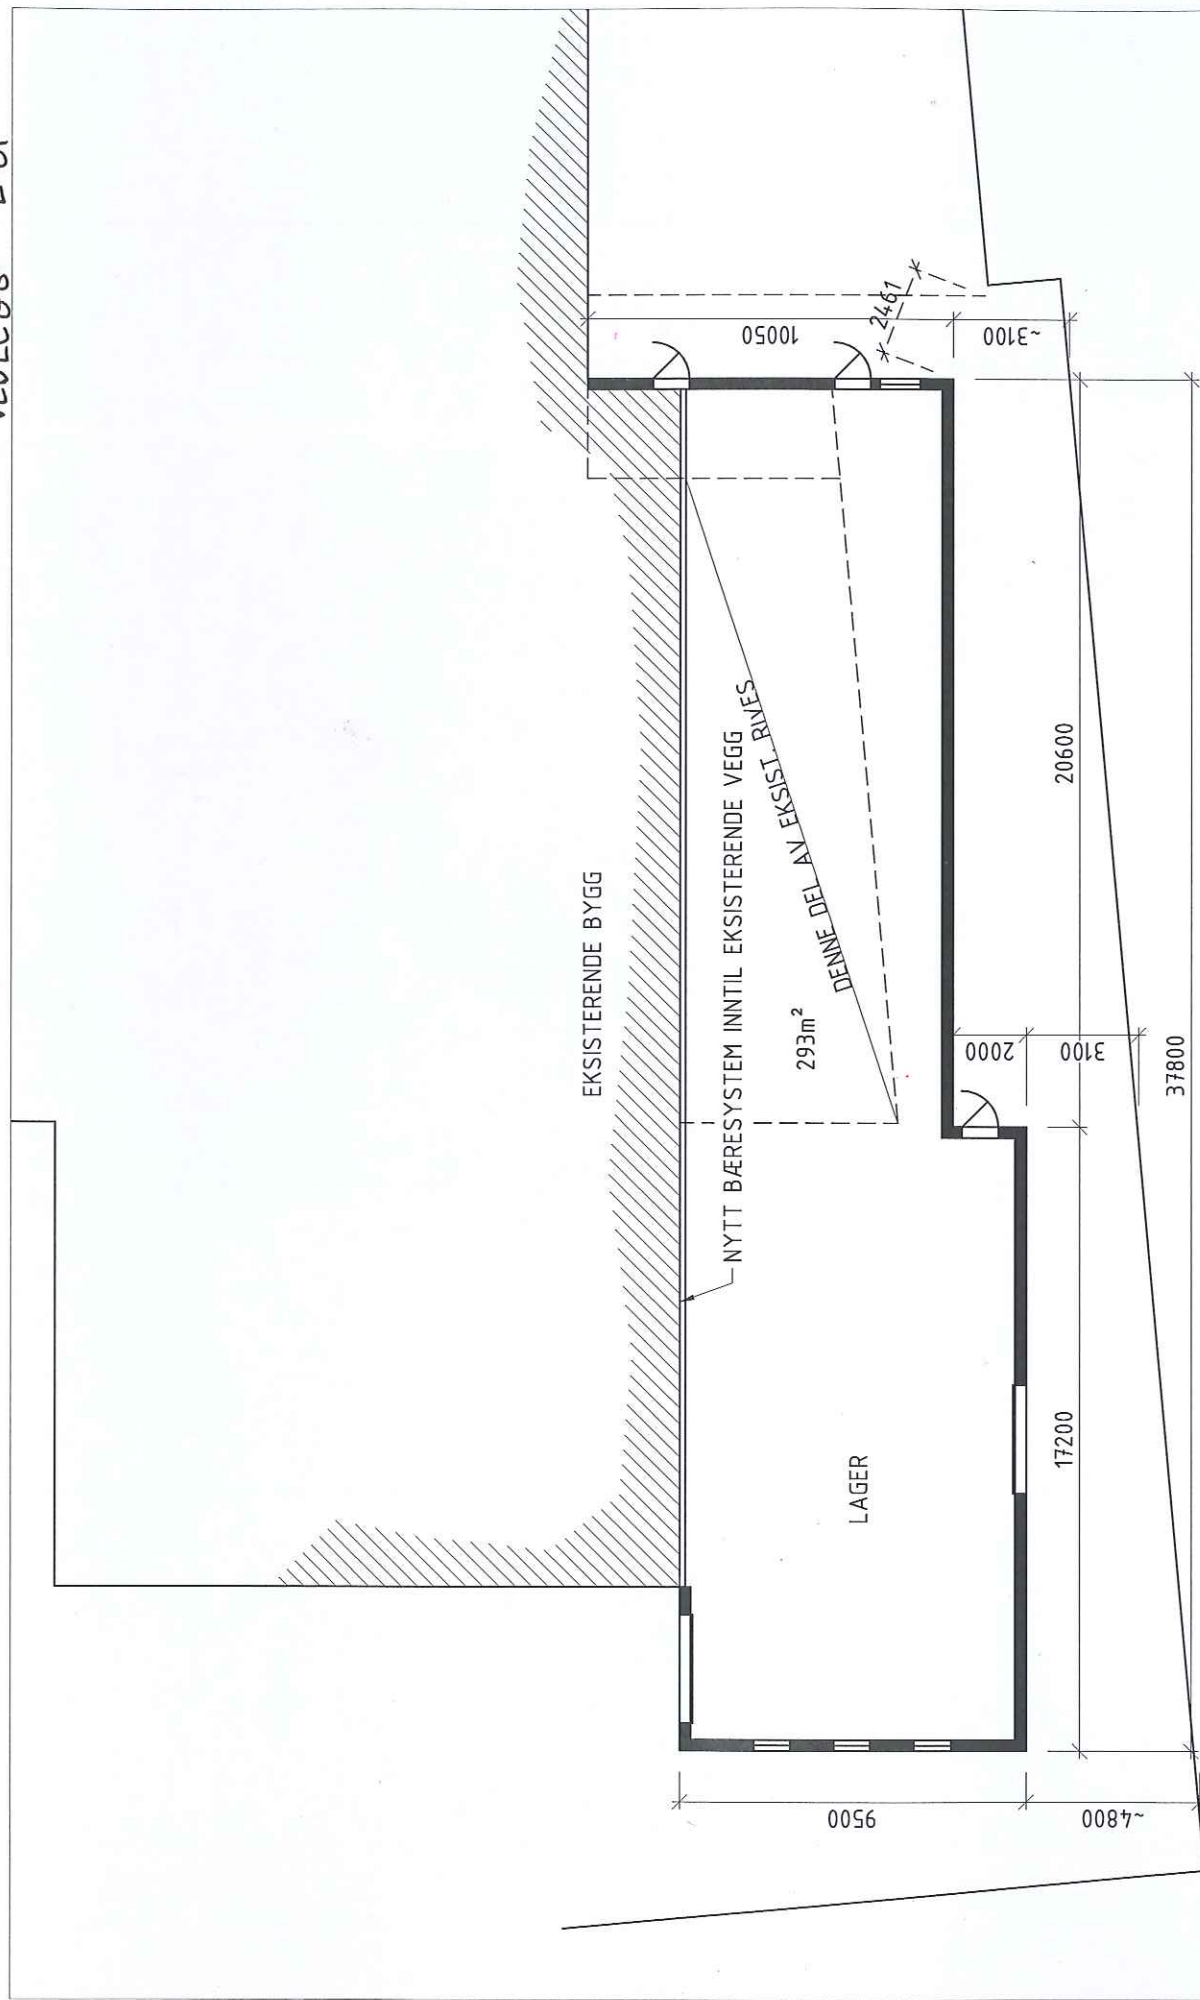


Rev. B&E / RoD - 2011-02-02

Br. Andreassen Værøy AS

Plan 1

Tegn.: B&E / RoD - 2009-11-05

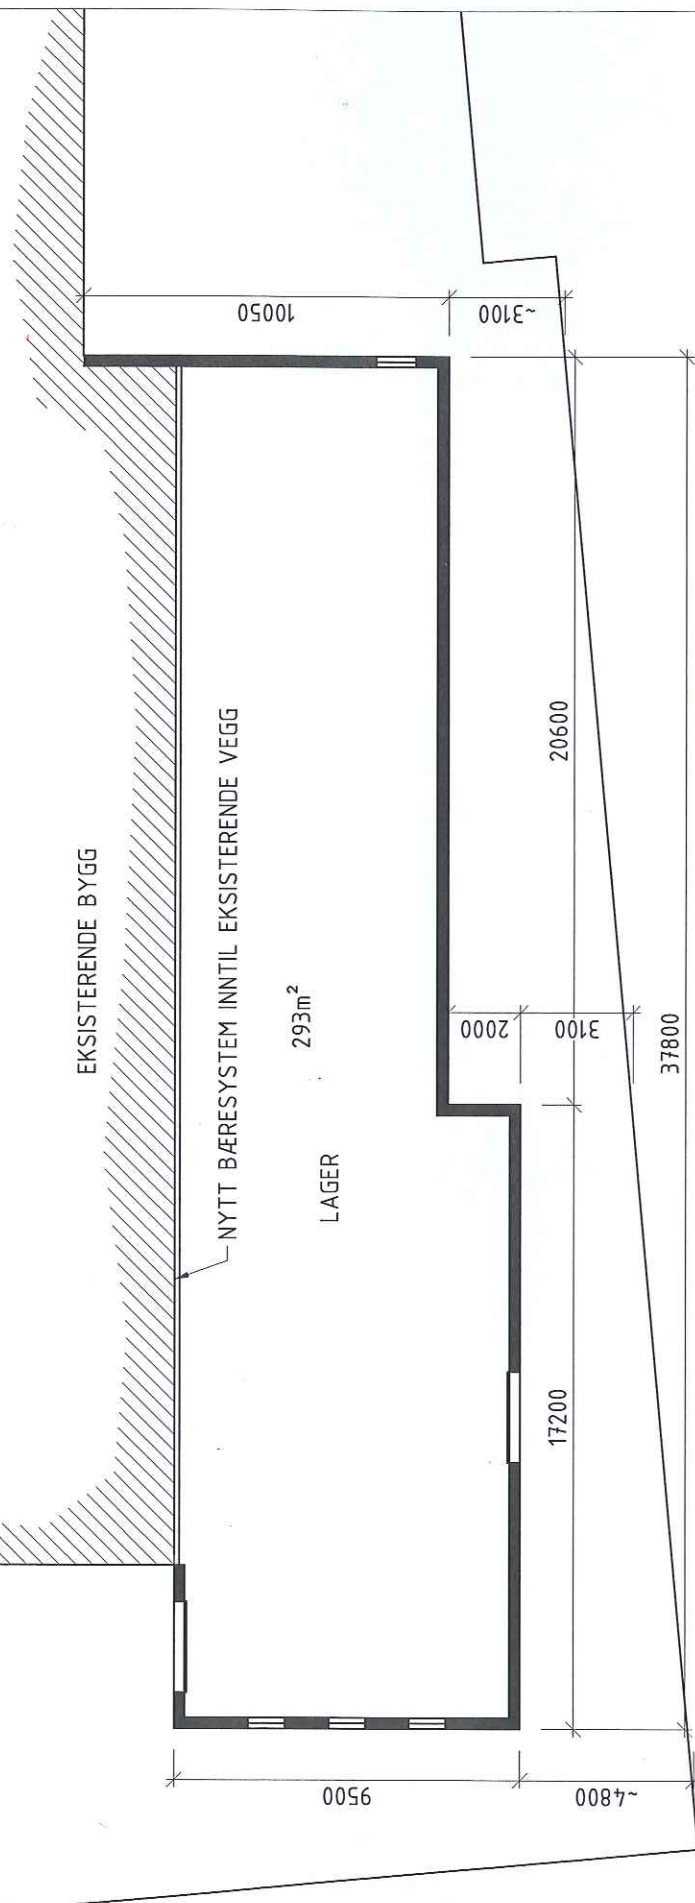

Br. Andreassen Værøy AS

Plan 2

Tegn.: B&E / RoD - 2011-02-02

EKSISTERENDE BYGG

NYTT BÆRESYSTEM INNTIL EKSISTERENDE VEGG

293m²

LAGER

10050

~3100

20600

2000

3100

37800

17200


9500

~4800

Br. Andreassen Værøy AS

Plan 3

Tegn.: B&E / RoD - 2011-02-02

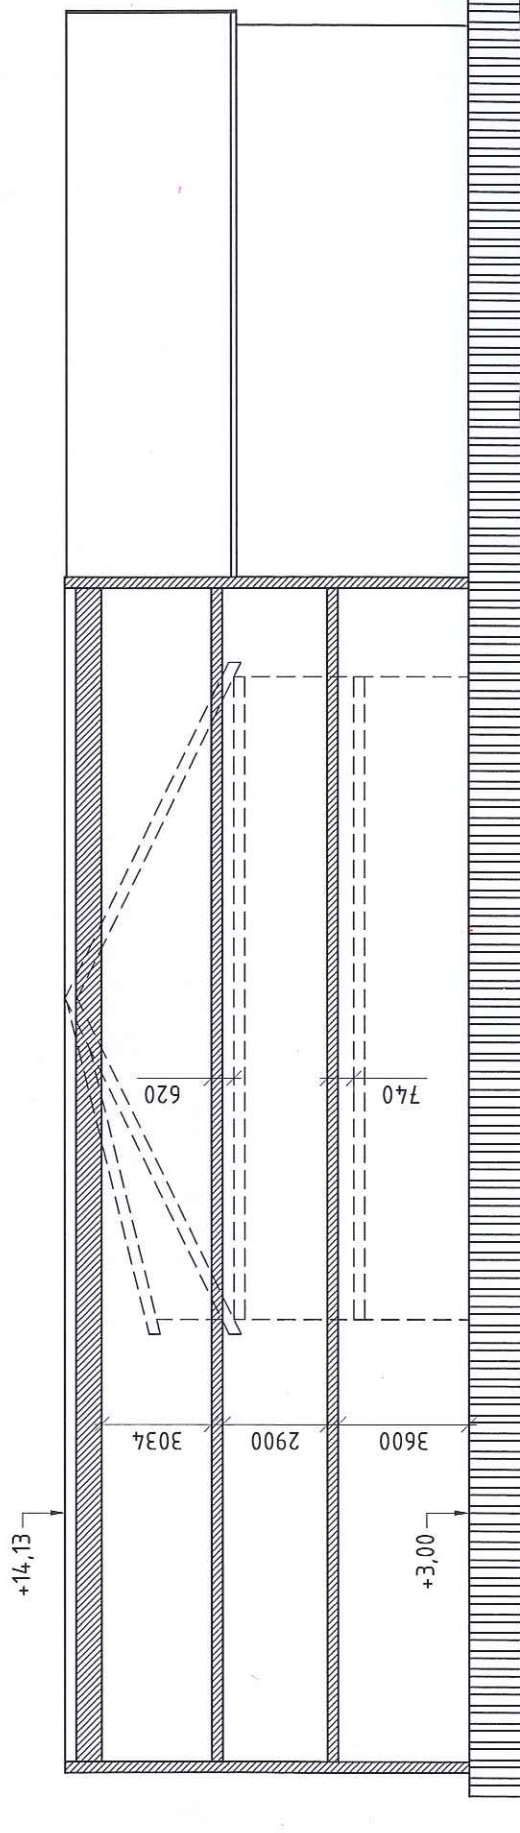





FASADE MOT SØR-VEST

Rev. B&E / RoD - 2011-02-02

~~Rev. B&E / RoD - 2009-11-25~~

Br. Andreassen Værøy AS





Tegn.: B&E / RoD - 2009-11-05

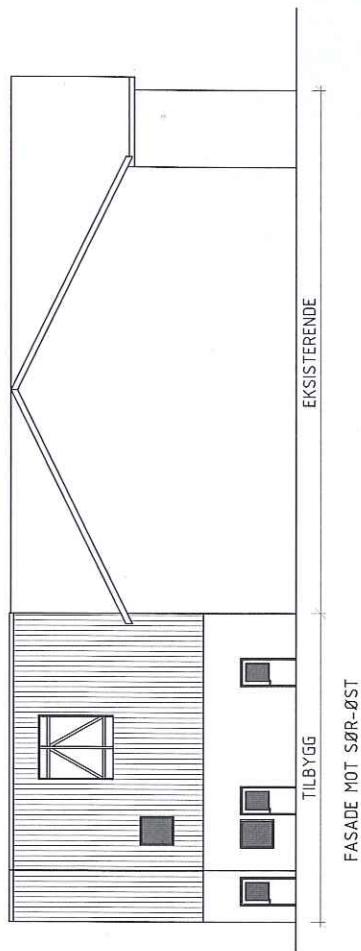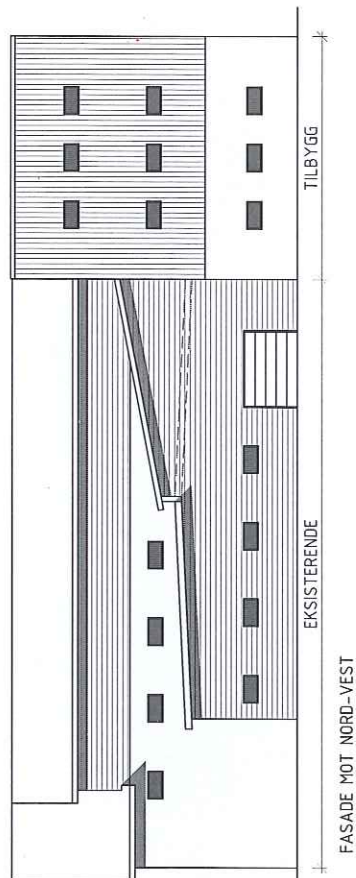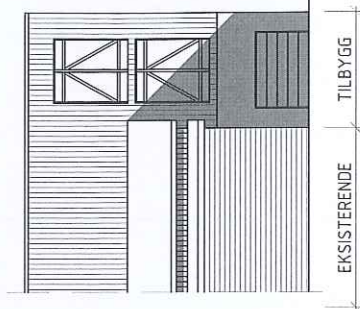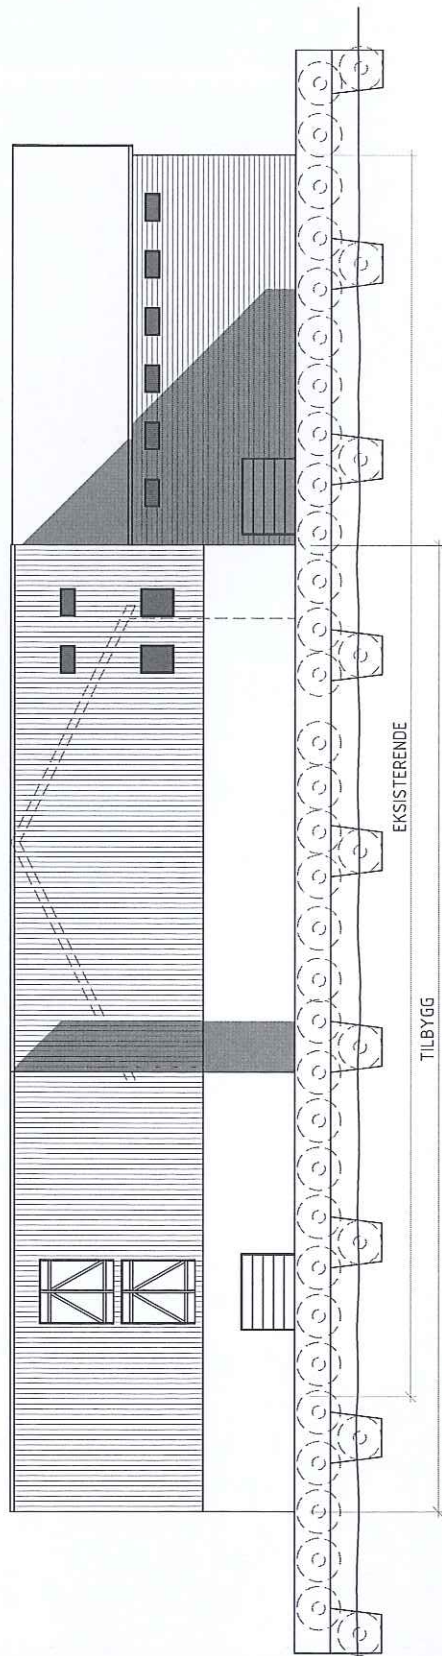

Rev. B&E / RoD - 2010-12-13
~~Rev. B&E / RoD - 2010-09-13~~
~~Rev. B&E / RoD - 2009-12-01~~
~~Rev. B&E / RoD - 2009-11-25~~

Br. Andreaassen Værgø AS

Tegn.: B&E / RoD - 2009-11-05

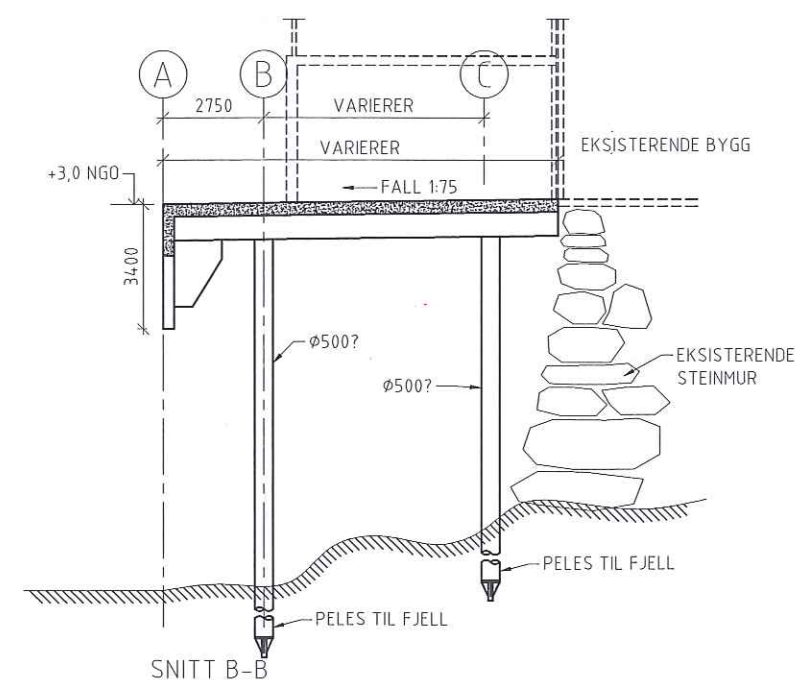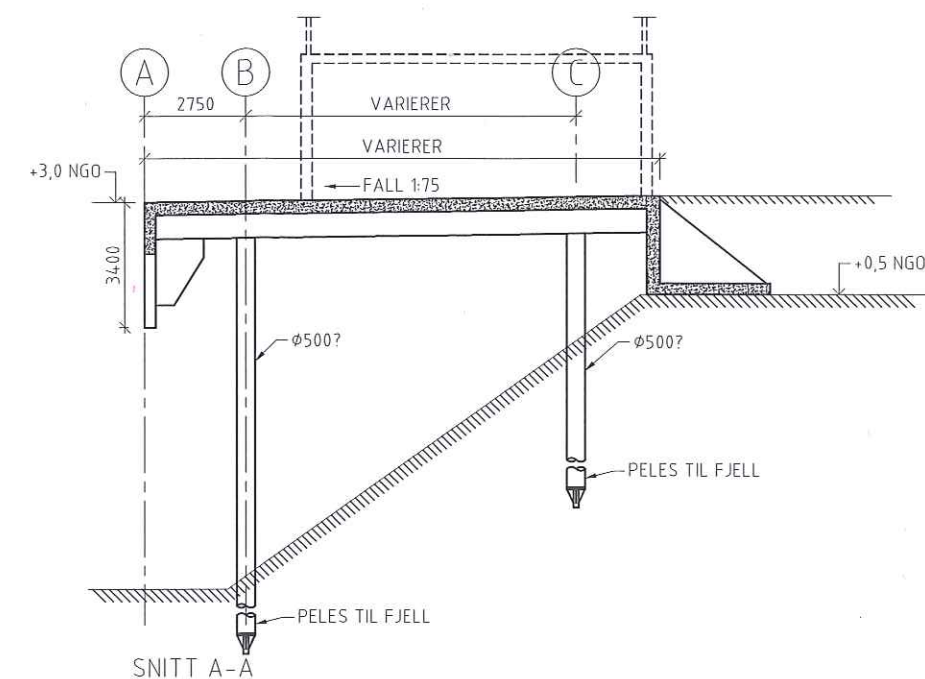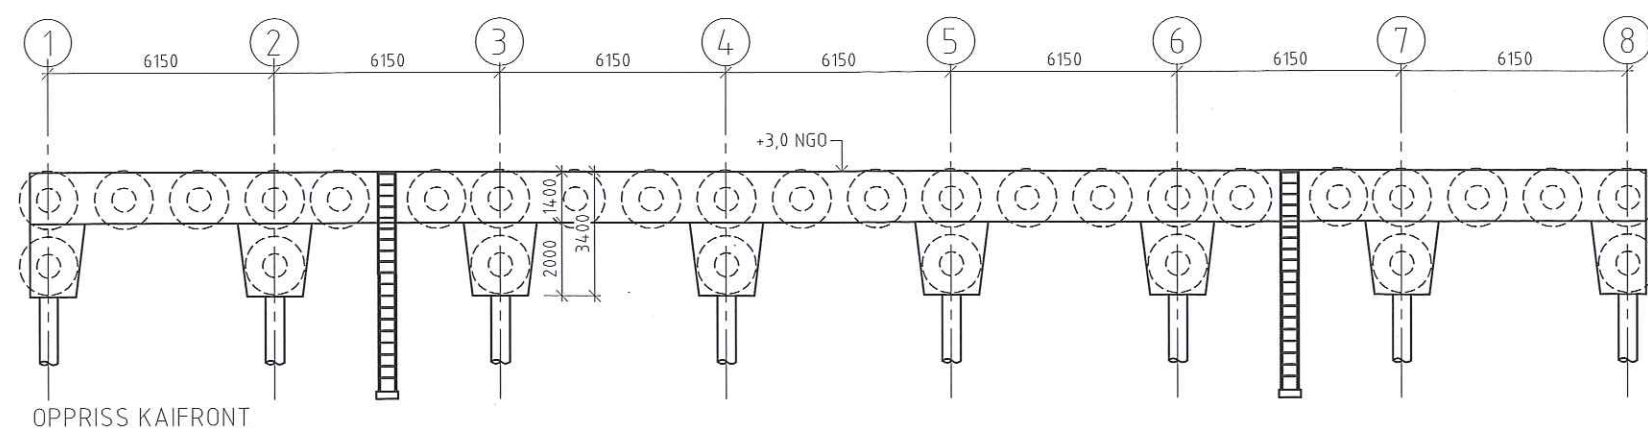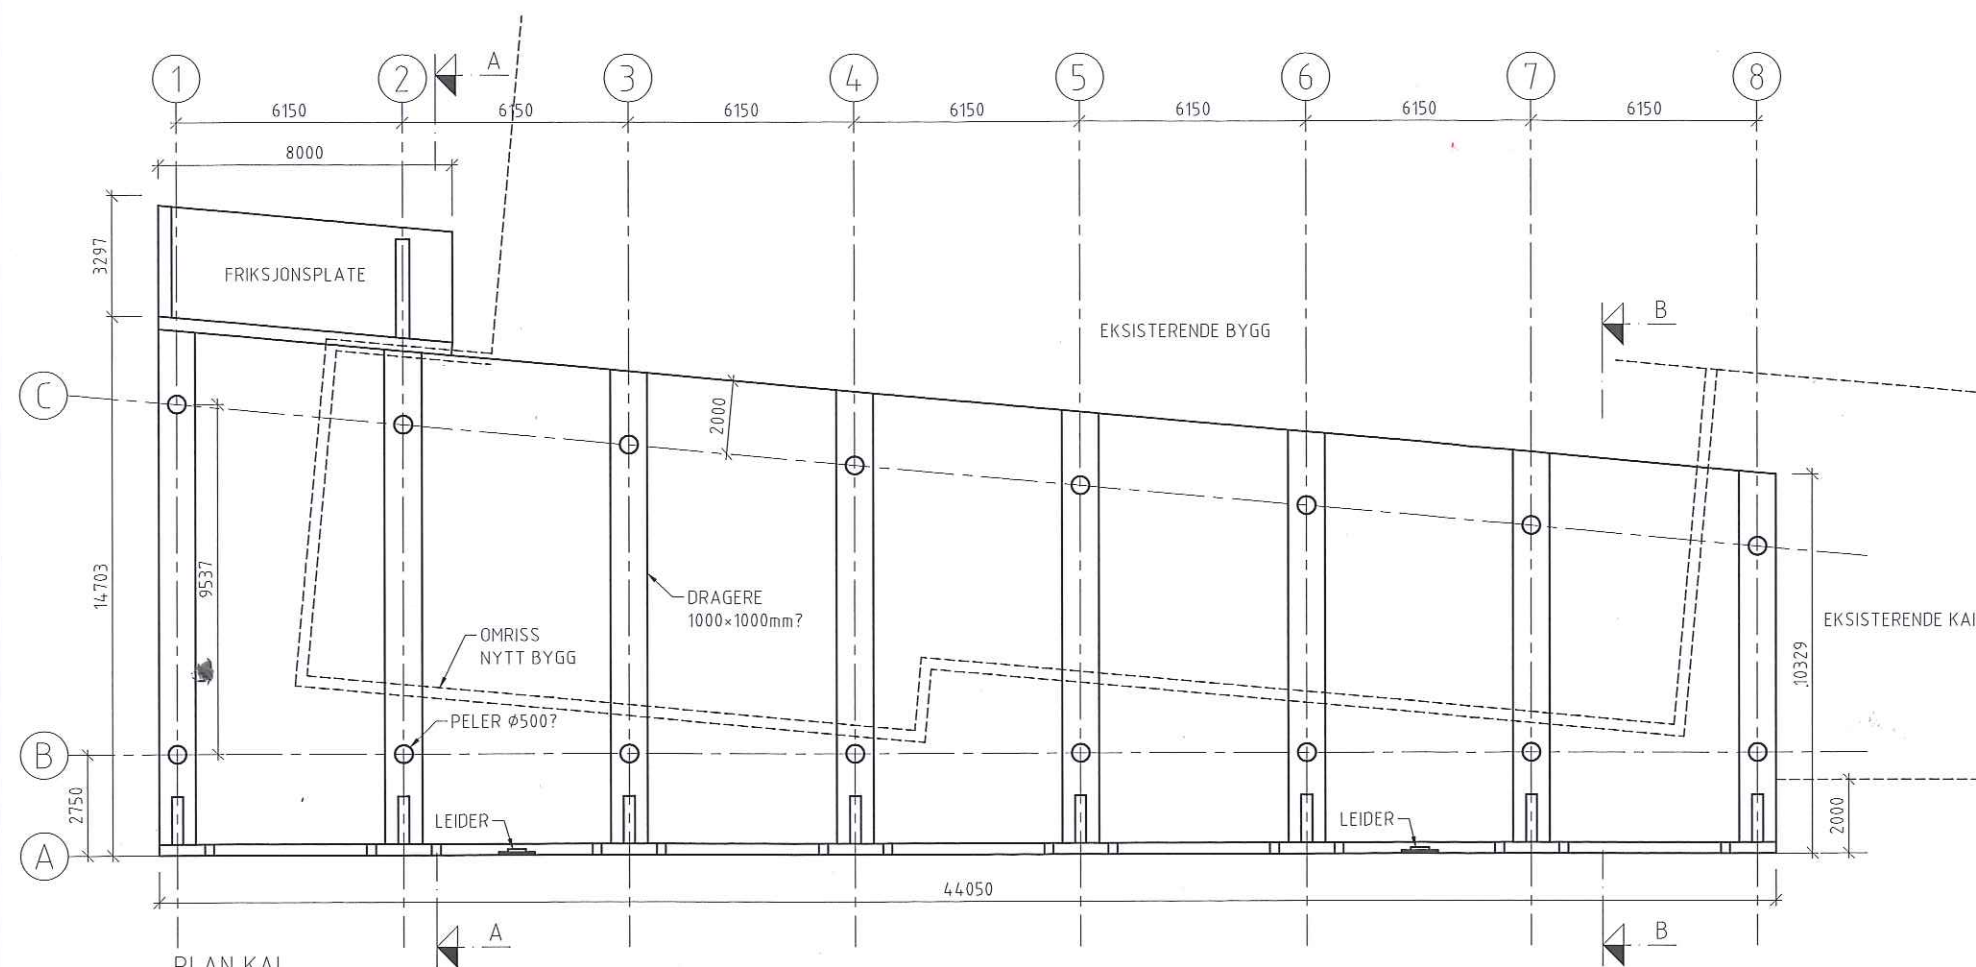

FORELØPIG TEGNING

REV.	REVISJON GJELDER	SIGN.	DATO
	KAI BR. ANREASSEN		
	VÆRØY		
	REVIDERT 2011-01-12		
	BETONG & ENTREPRENØRSENTERET AS		
	POSTBOKS 134 - 8309 KABELVÅG		
	TLF: 76 06 99 50 - FAX: 76 07 88 88		
	E-POST: e-post@be-senteret.no		
	www.be-senteret.no		
	TEGN. RoD		
	KONTROLL ER		
	MÅL 1:200	FORMAT A3	
	DATO 2010-02-12		
	TEGN.NR. BE-100	REV	