


28 25 24 23 22 21 20 19 18 17 16 15 14 13 12 11 10 9 8 7 6 5 4 3 2 1 0 -1 -2 -3 -4 -5 -6 -7 -8 -9 -10 -11 -12


NYTT TILBYGG

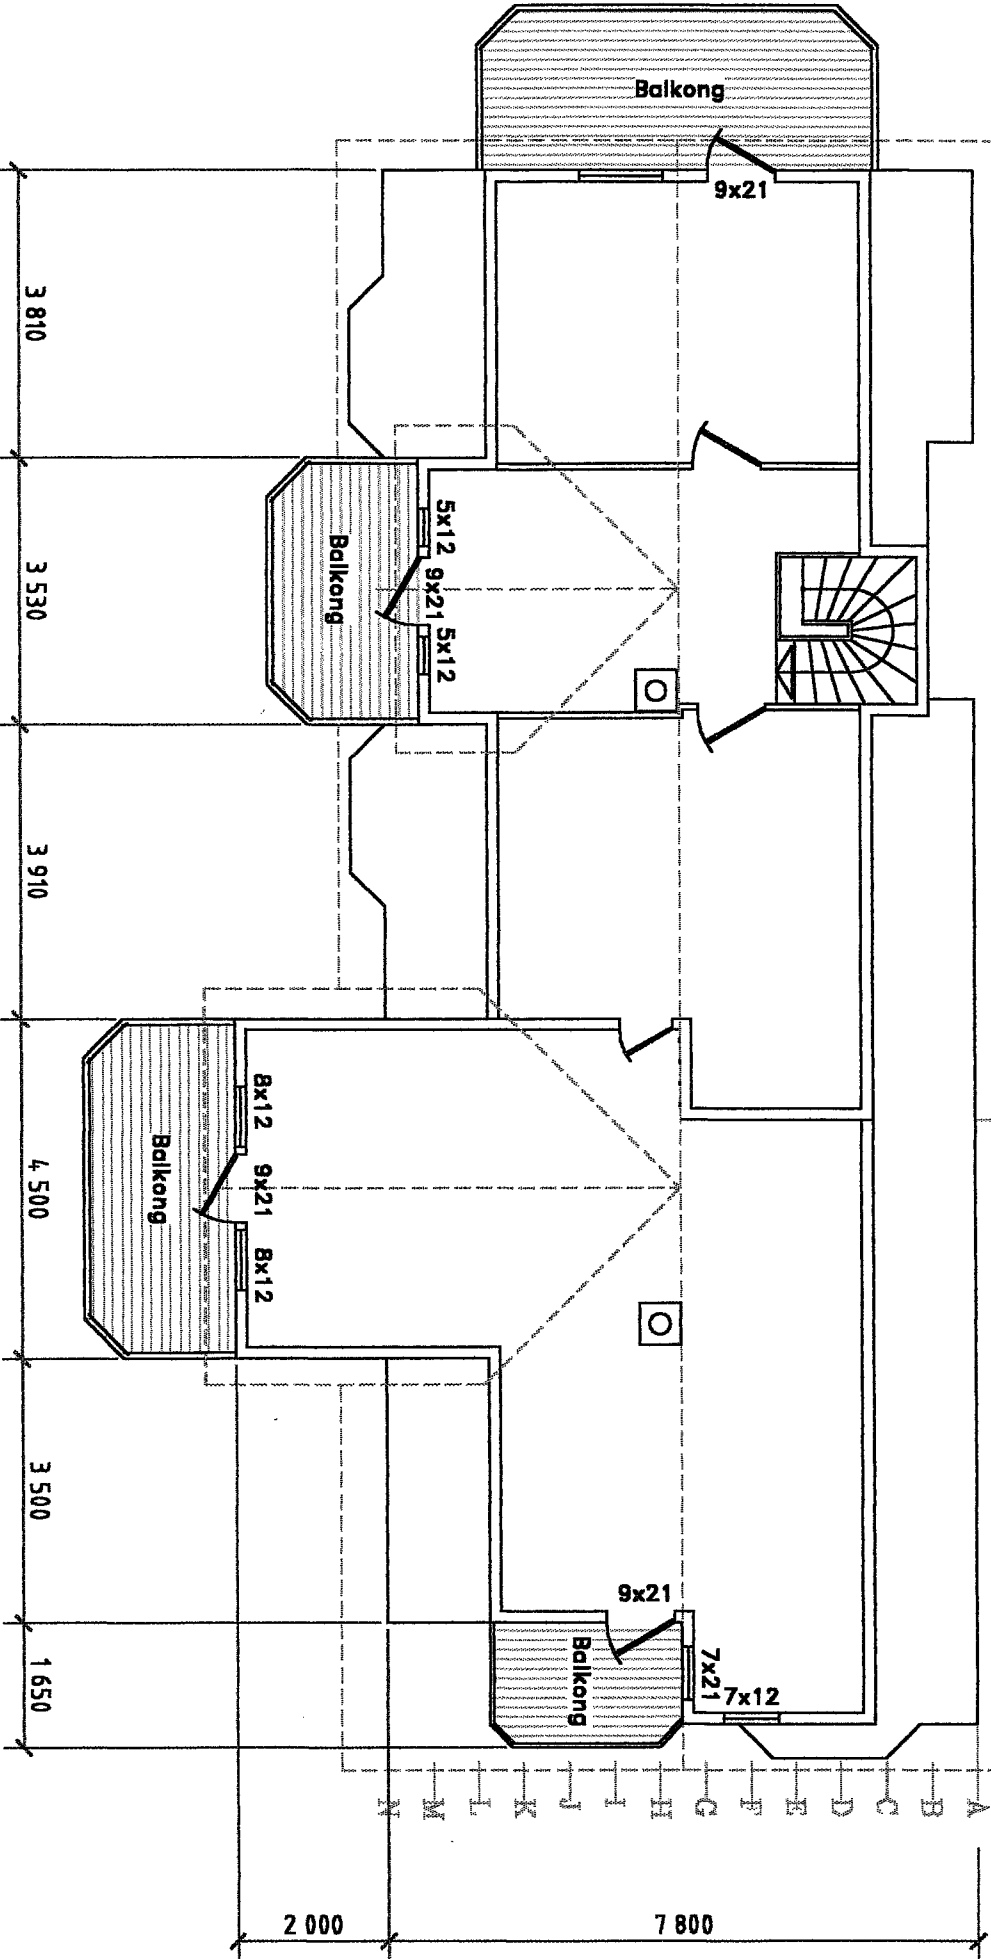


PLAN 2.ETG.

Tilfaskhaver:
NILS EILERTSEN
8063 VÆRØY


Design ROY W	Byggested: Værøy	Dato 20.9.2007	Skala 1 : 100
UTVIDELSE AV ENEBOLIG		01 PLAN og FASADER	

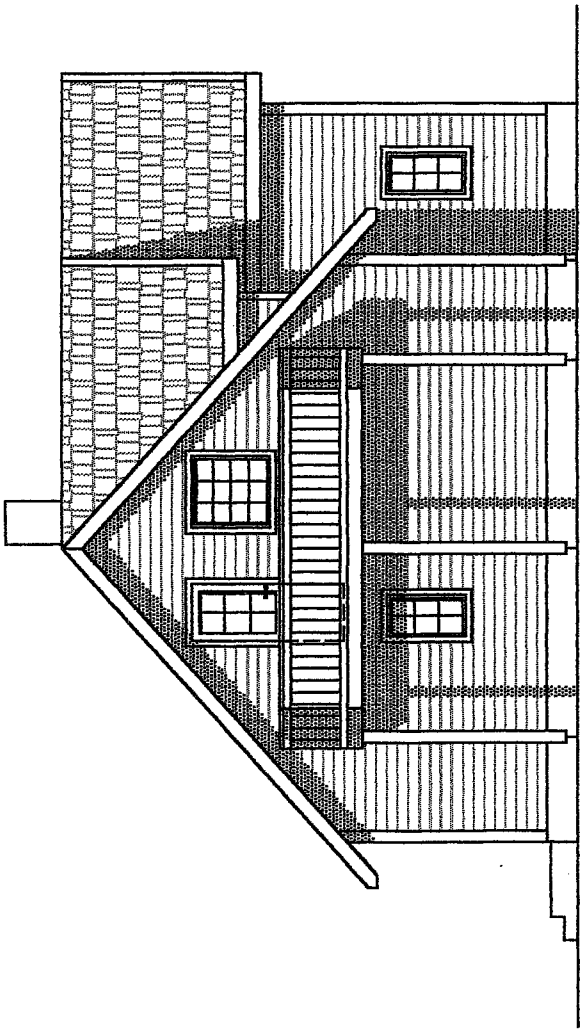


Fasade D

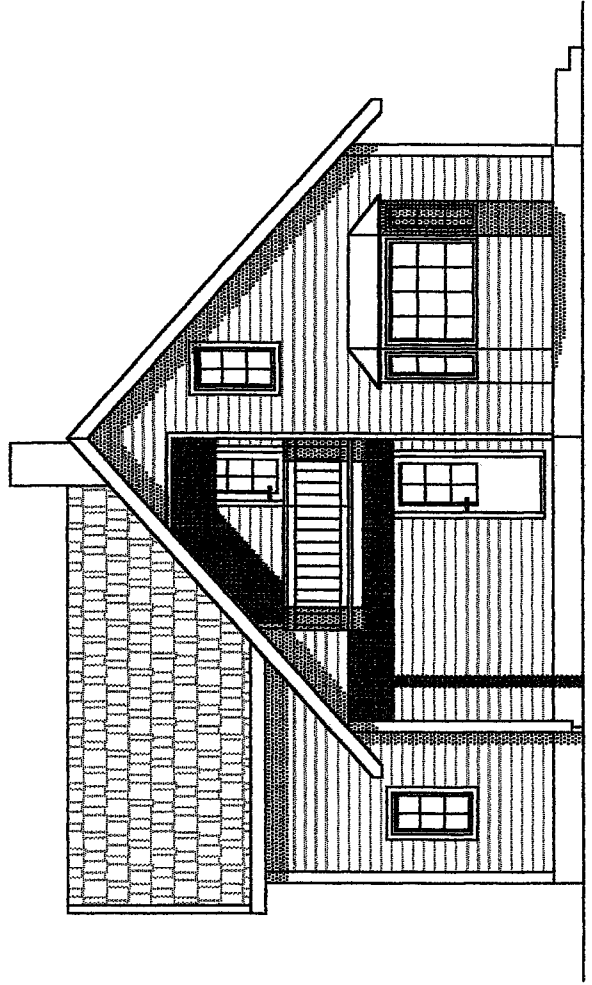


Fasade B

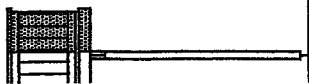

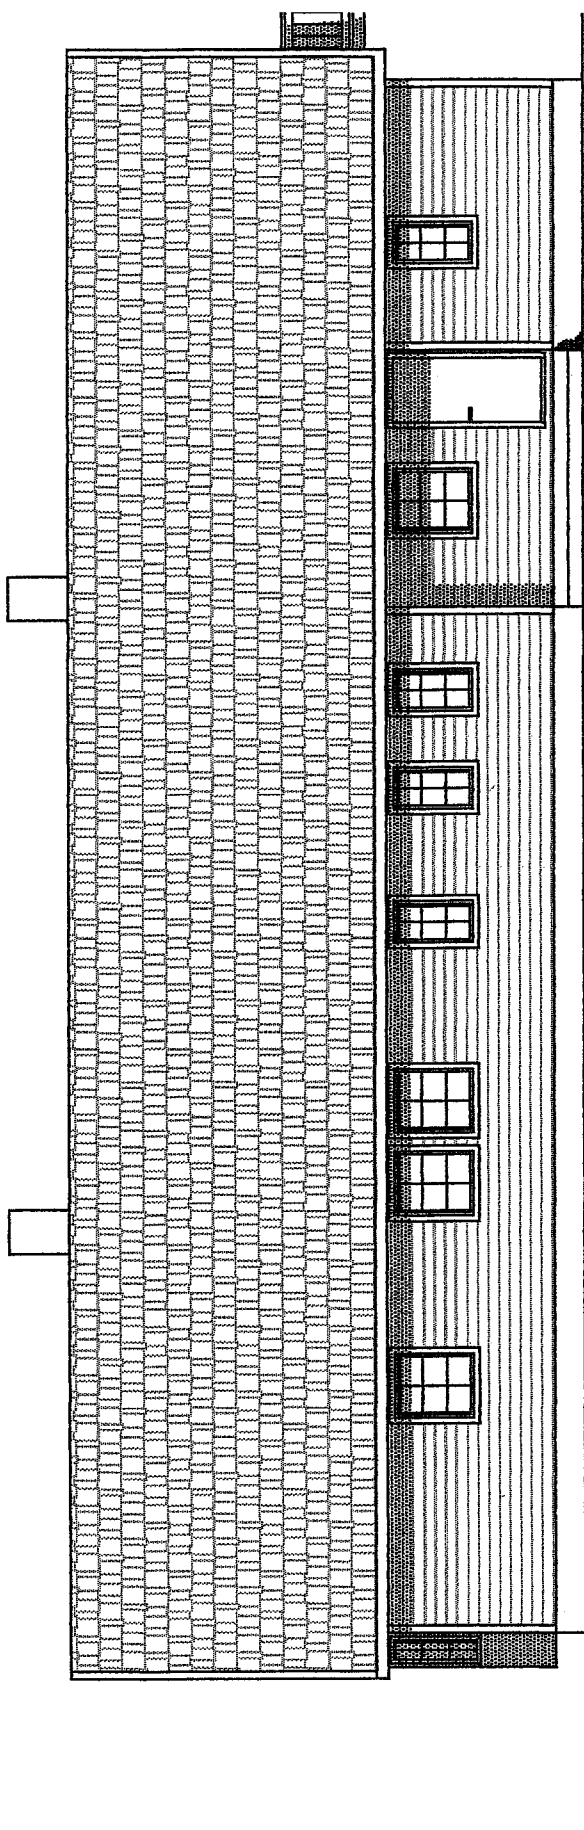

Fasade C

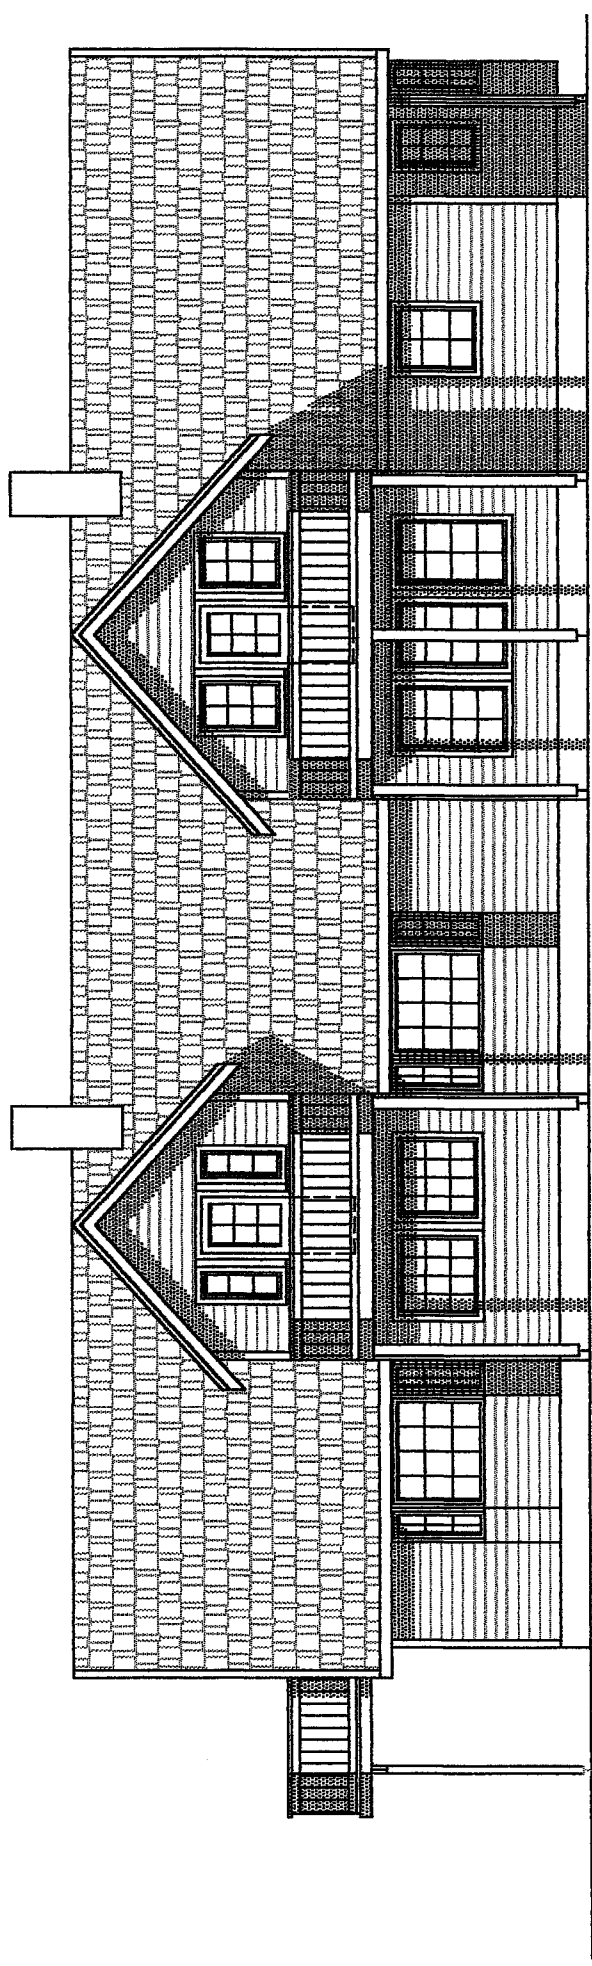

Fasade A